








Условные обозначения	
Символ	Описание
	Арлекин
	AP3
	Подзор
	Софит
	Штанкет
	Дорога
ID ARCHITECTS	
План на отметке 12,000	
02.24	М 1:50




ID ARCHITECTS


План на отметке 2,000
сетка 1x1м

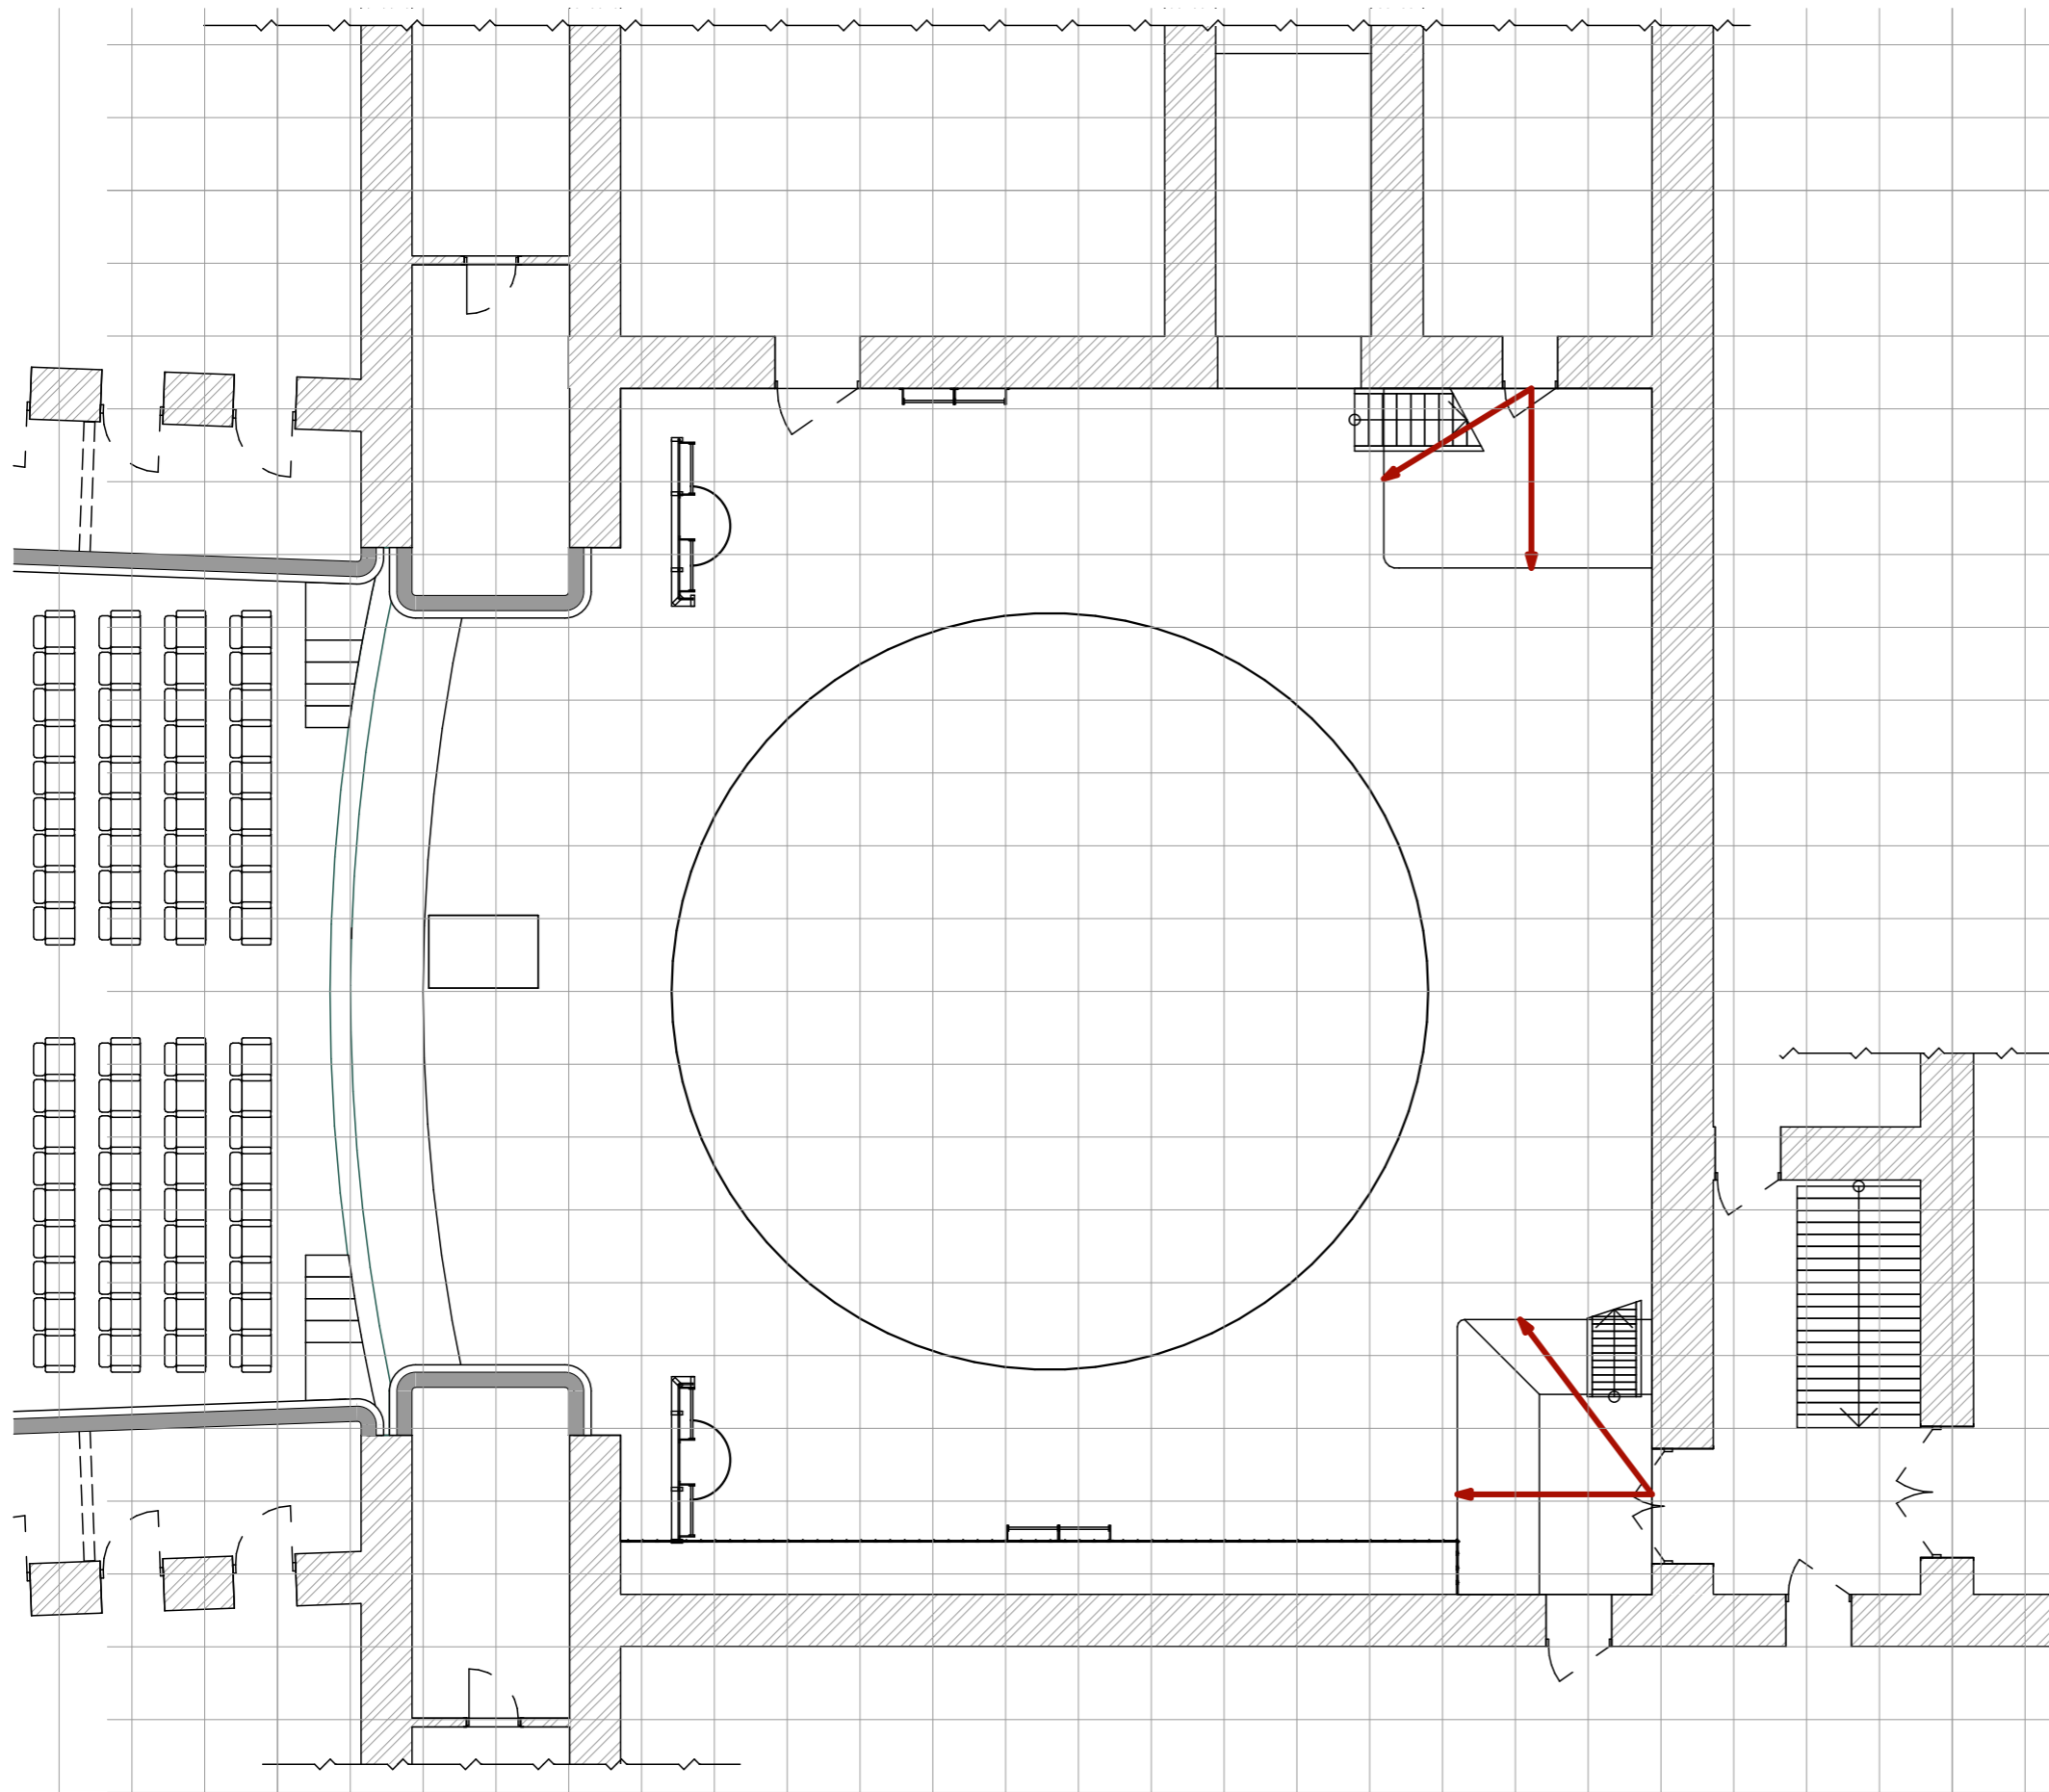02.24

M 1:50

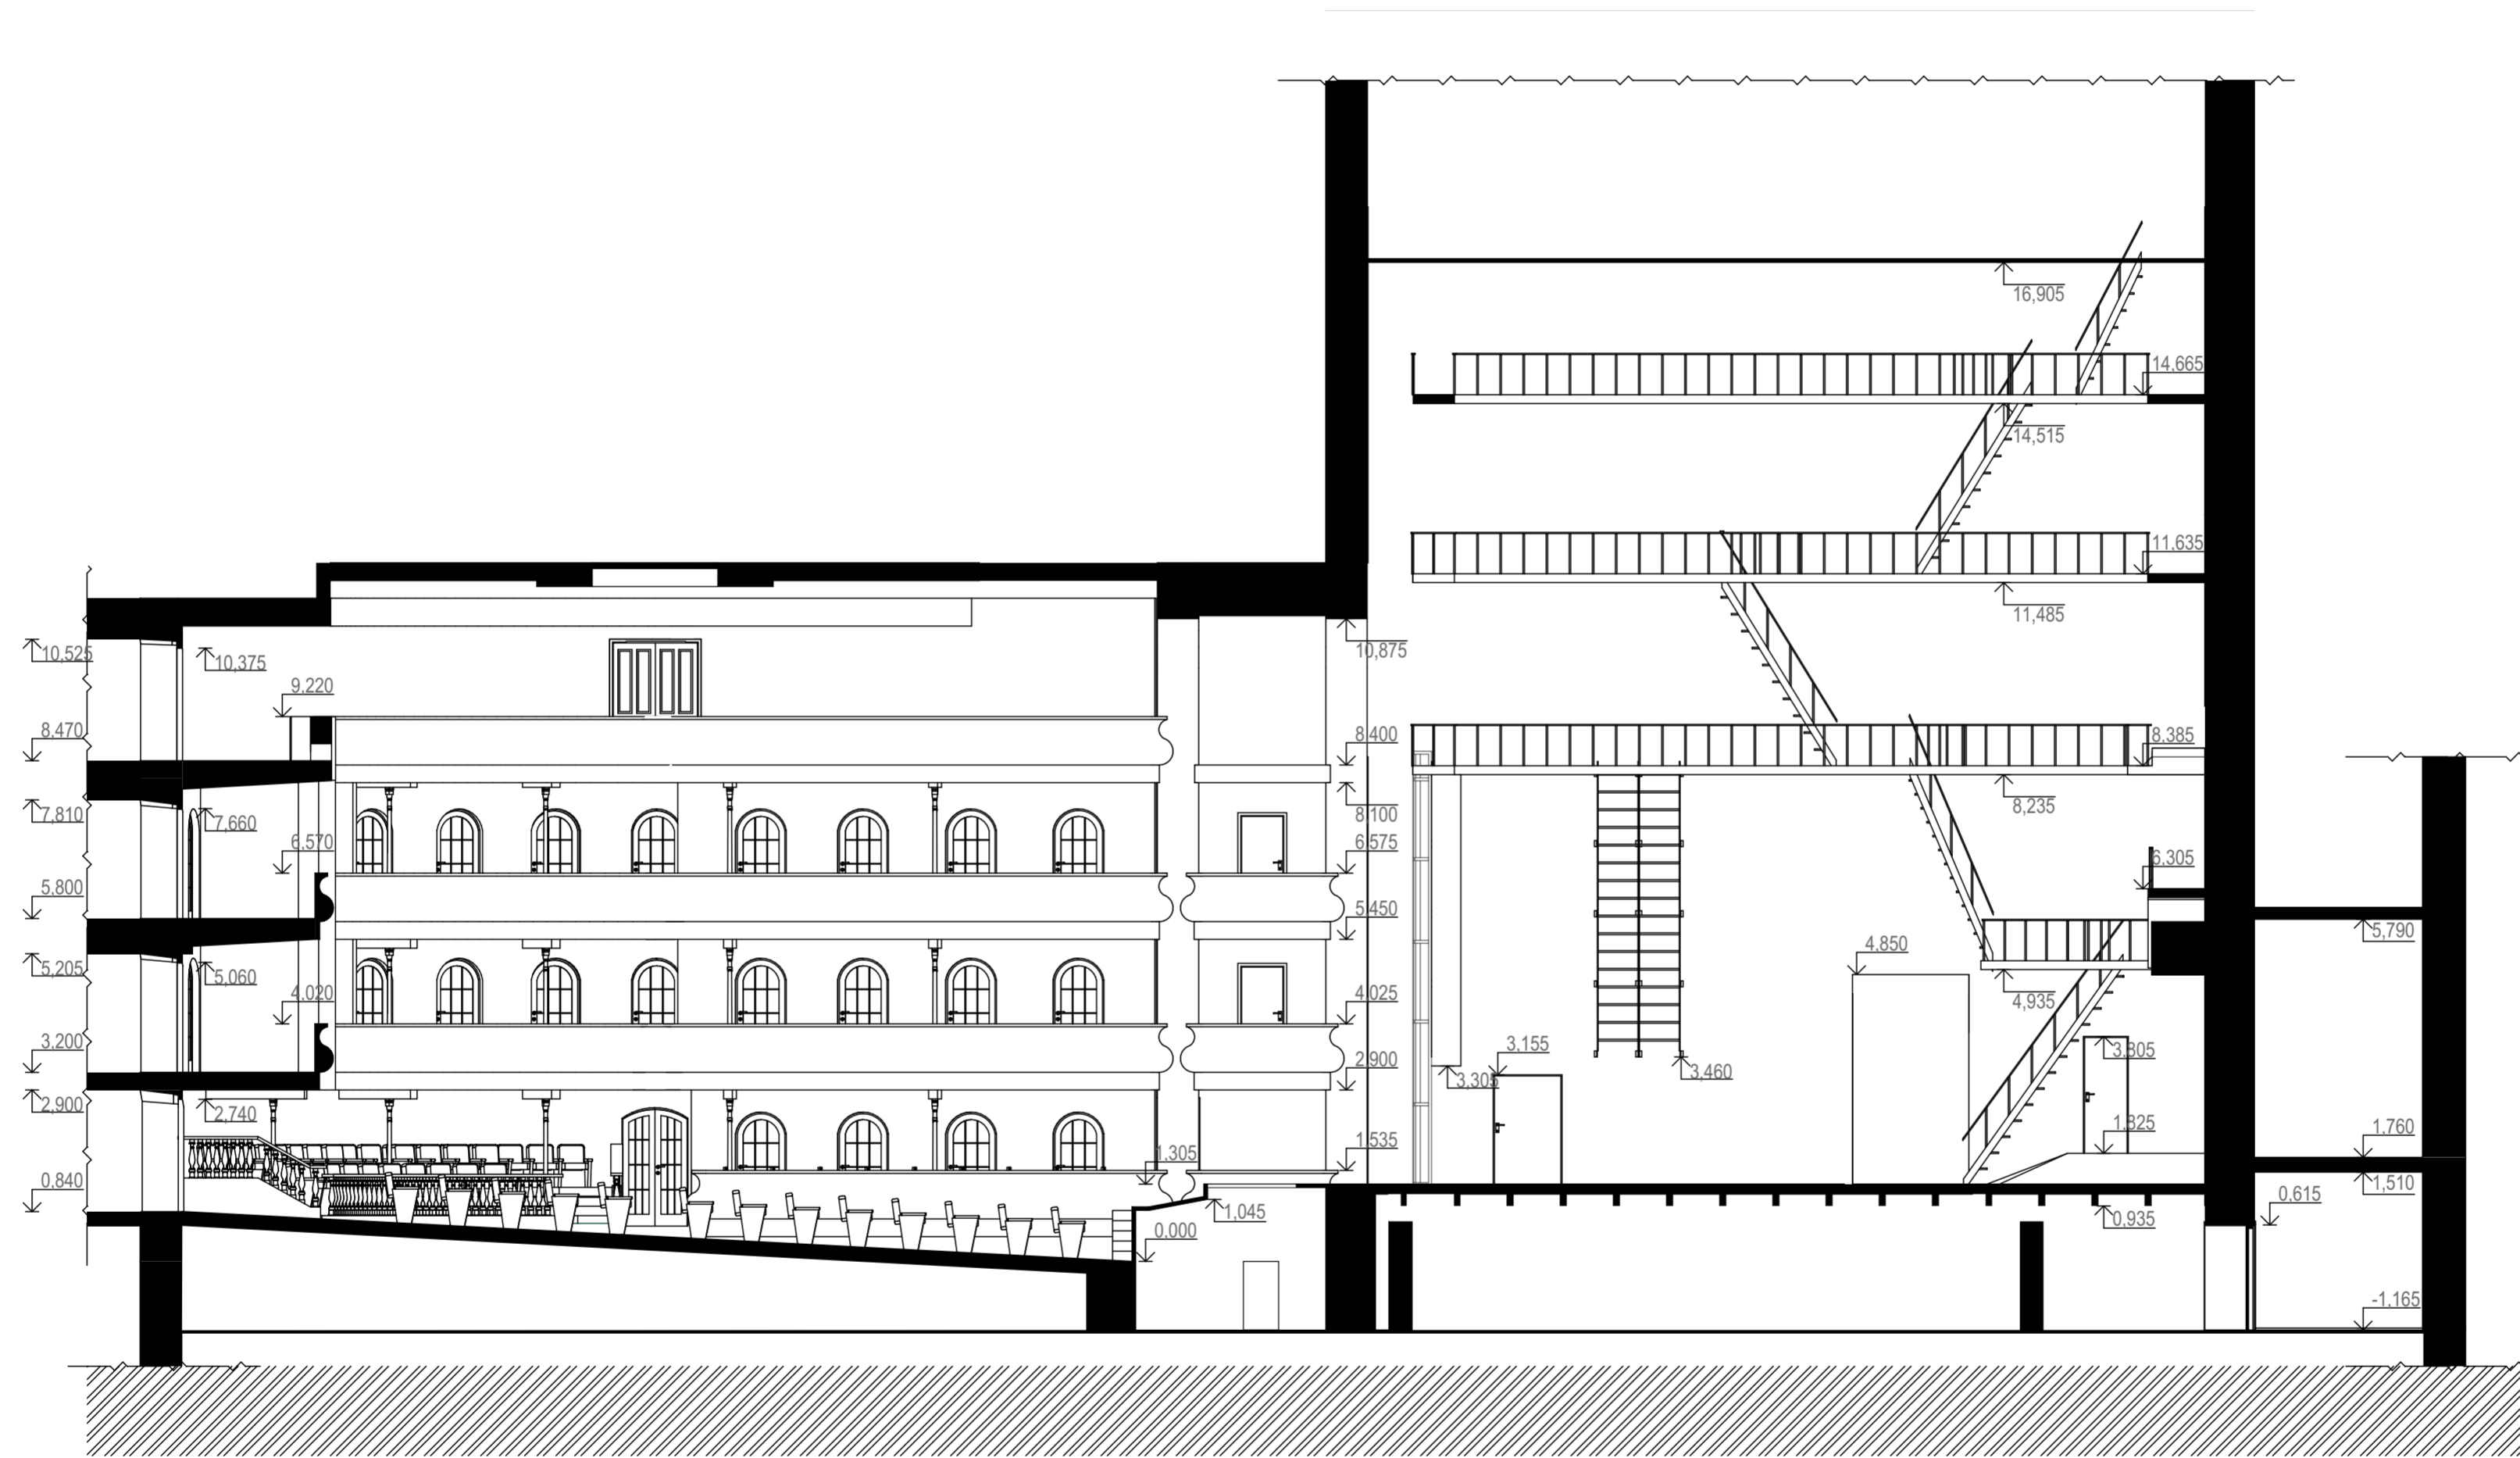

ID ARCHITECTS			
Разрез 1-1			
02.24	M 1:100		

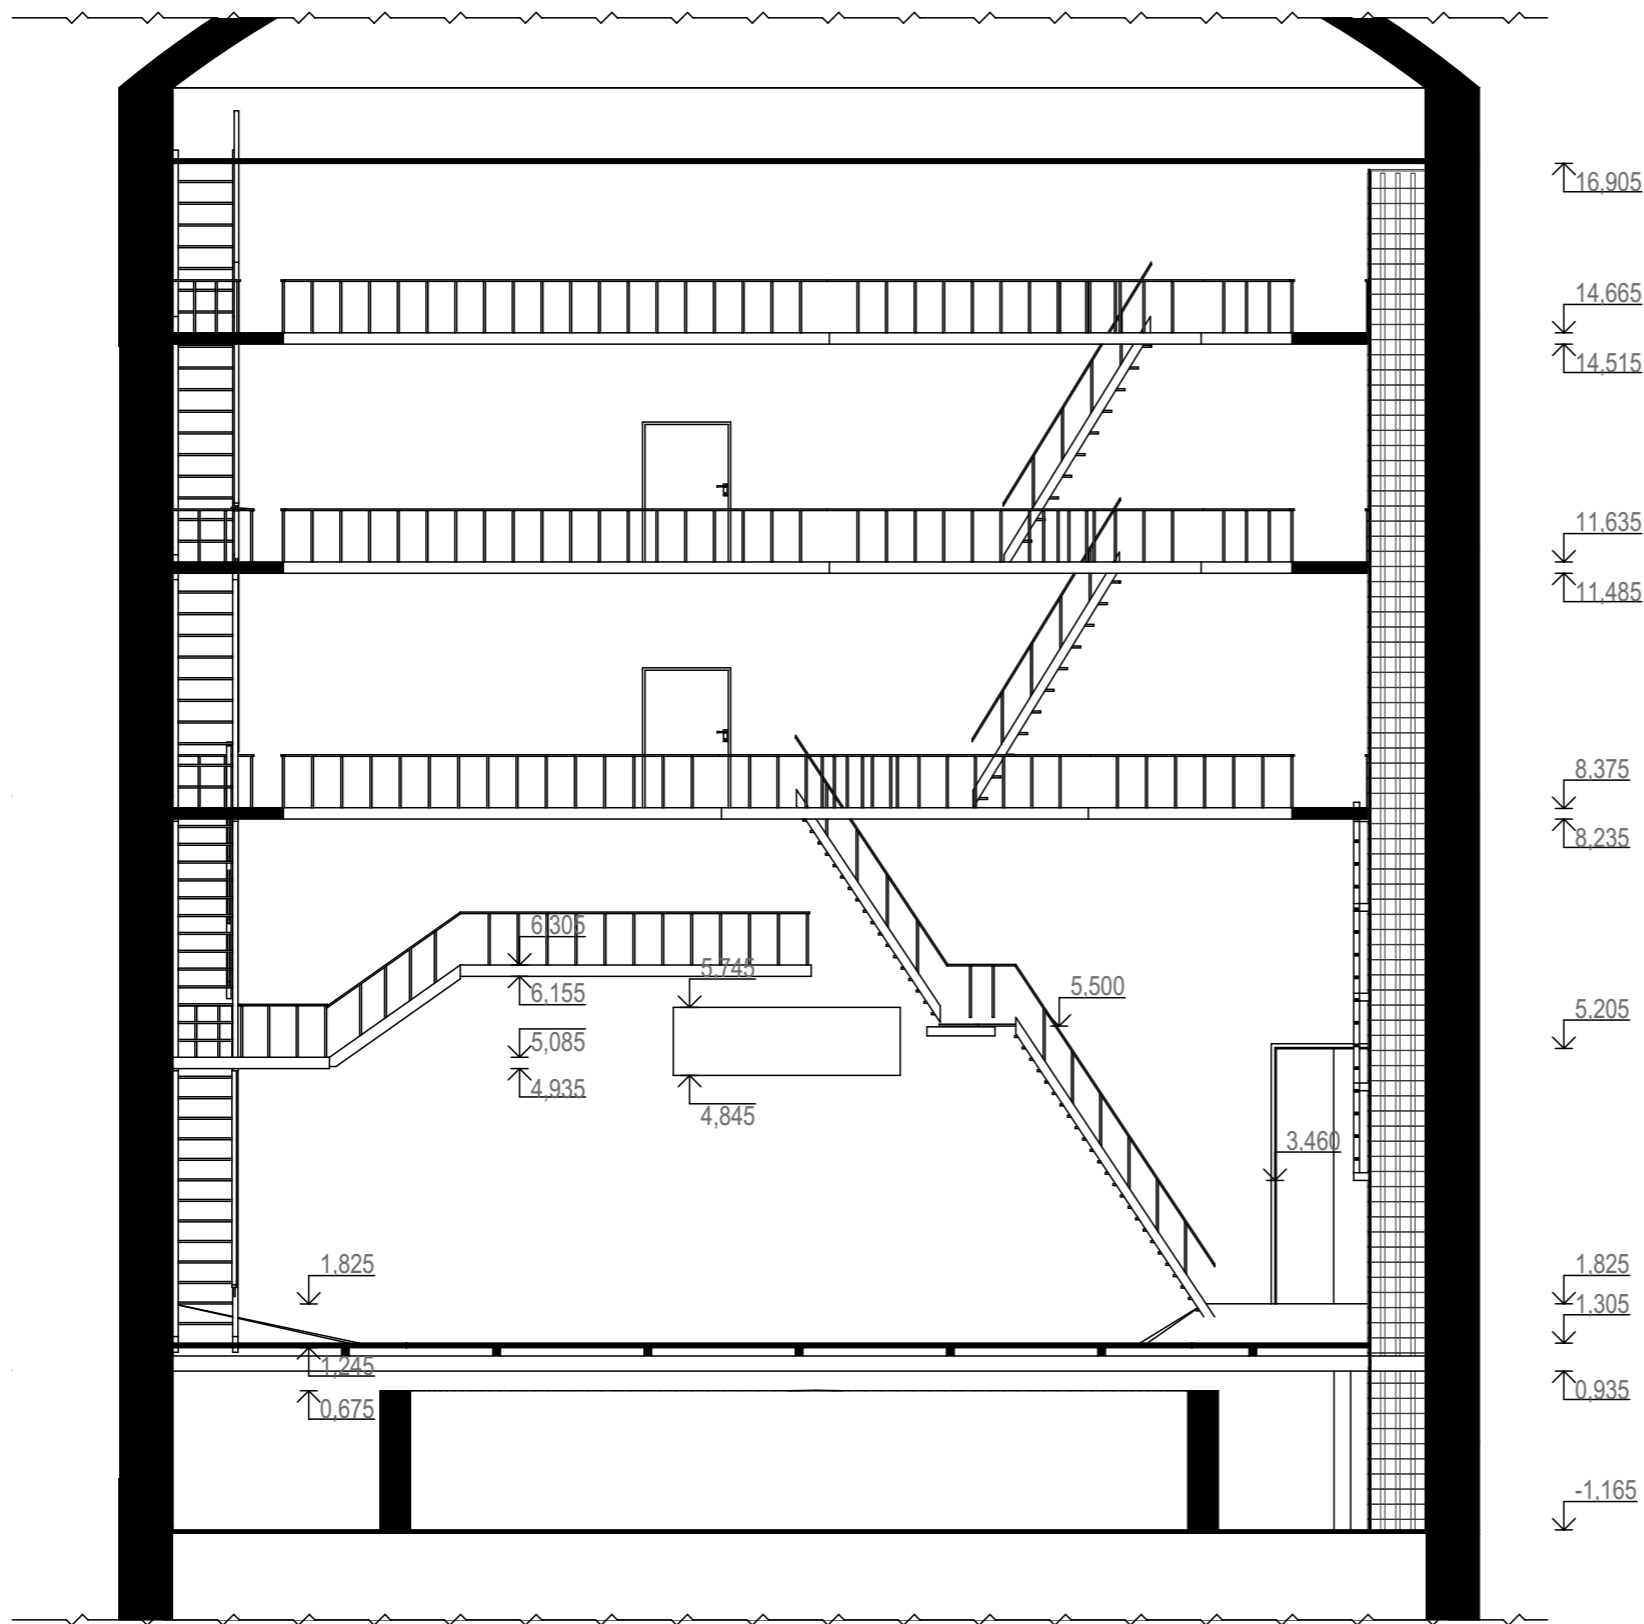

↑16,905

↓14,665

↑14,515

↓11,635

↑11,485

↓8,375

↑8,235

↓5,205

↓1,825

↓1,305

↑0,935

↓-1,165

↓1,825

↑1,245

↑0,675

6,305

↓6,155

↓5,085

↑4,935

5,745

4,845

5,500


3,460

ID ARCHITECTS

Разрез 2-2

02.24

M 1:50

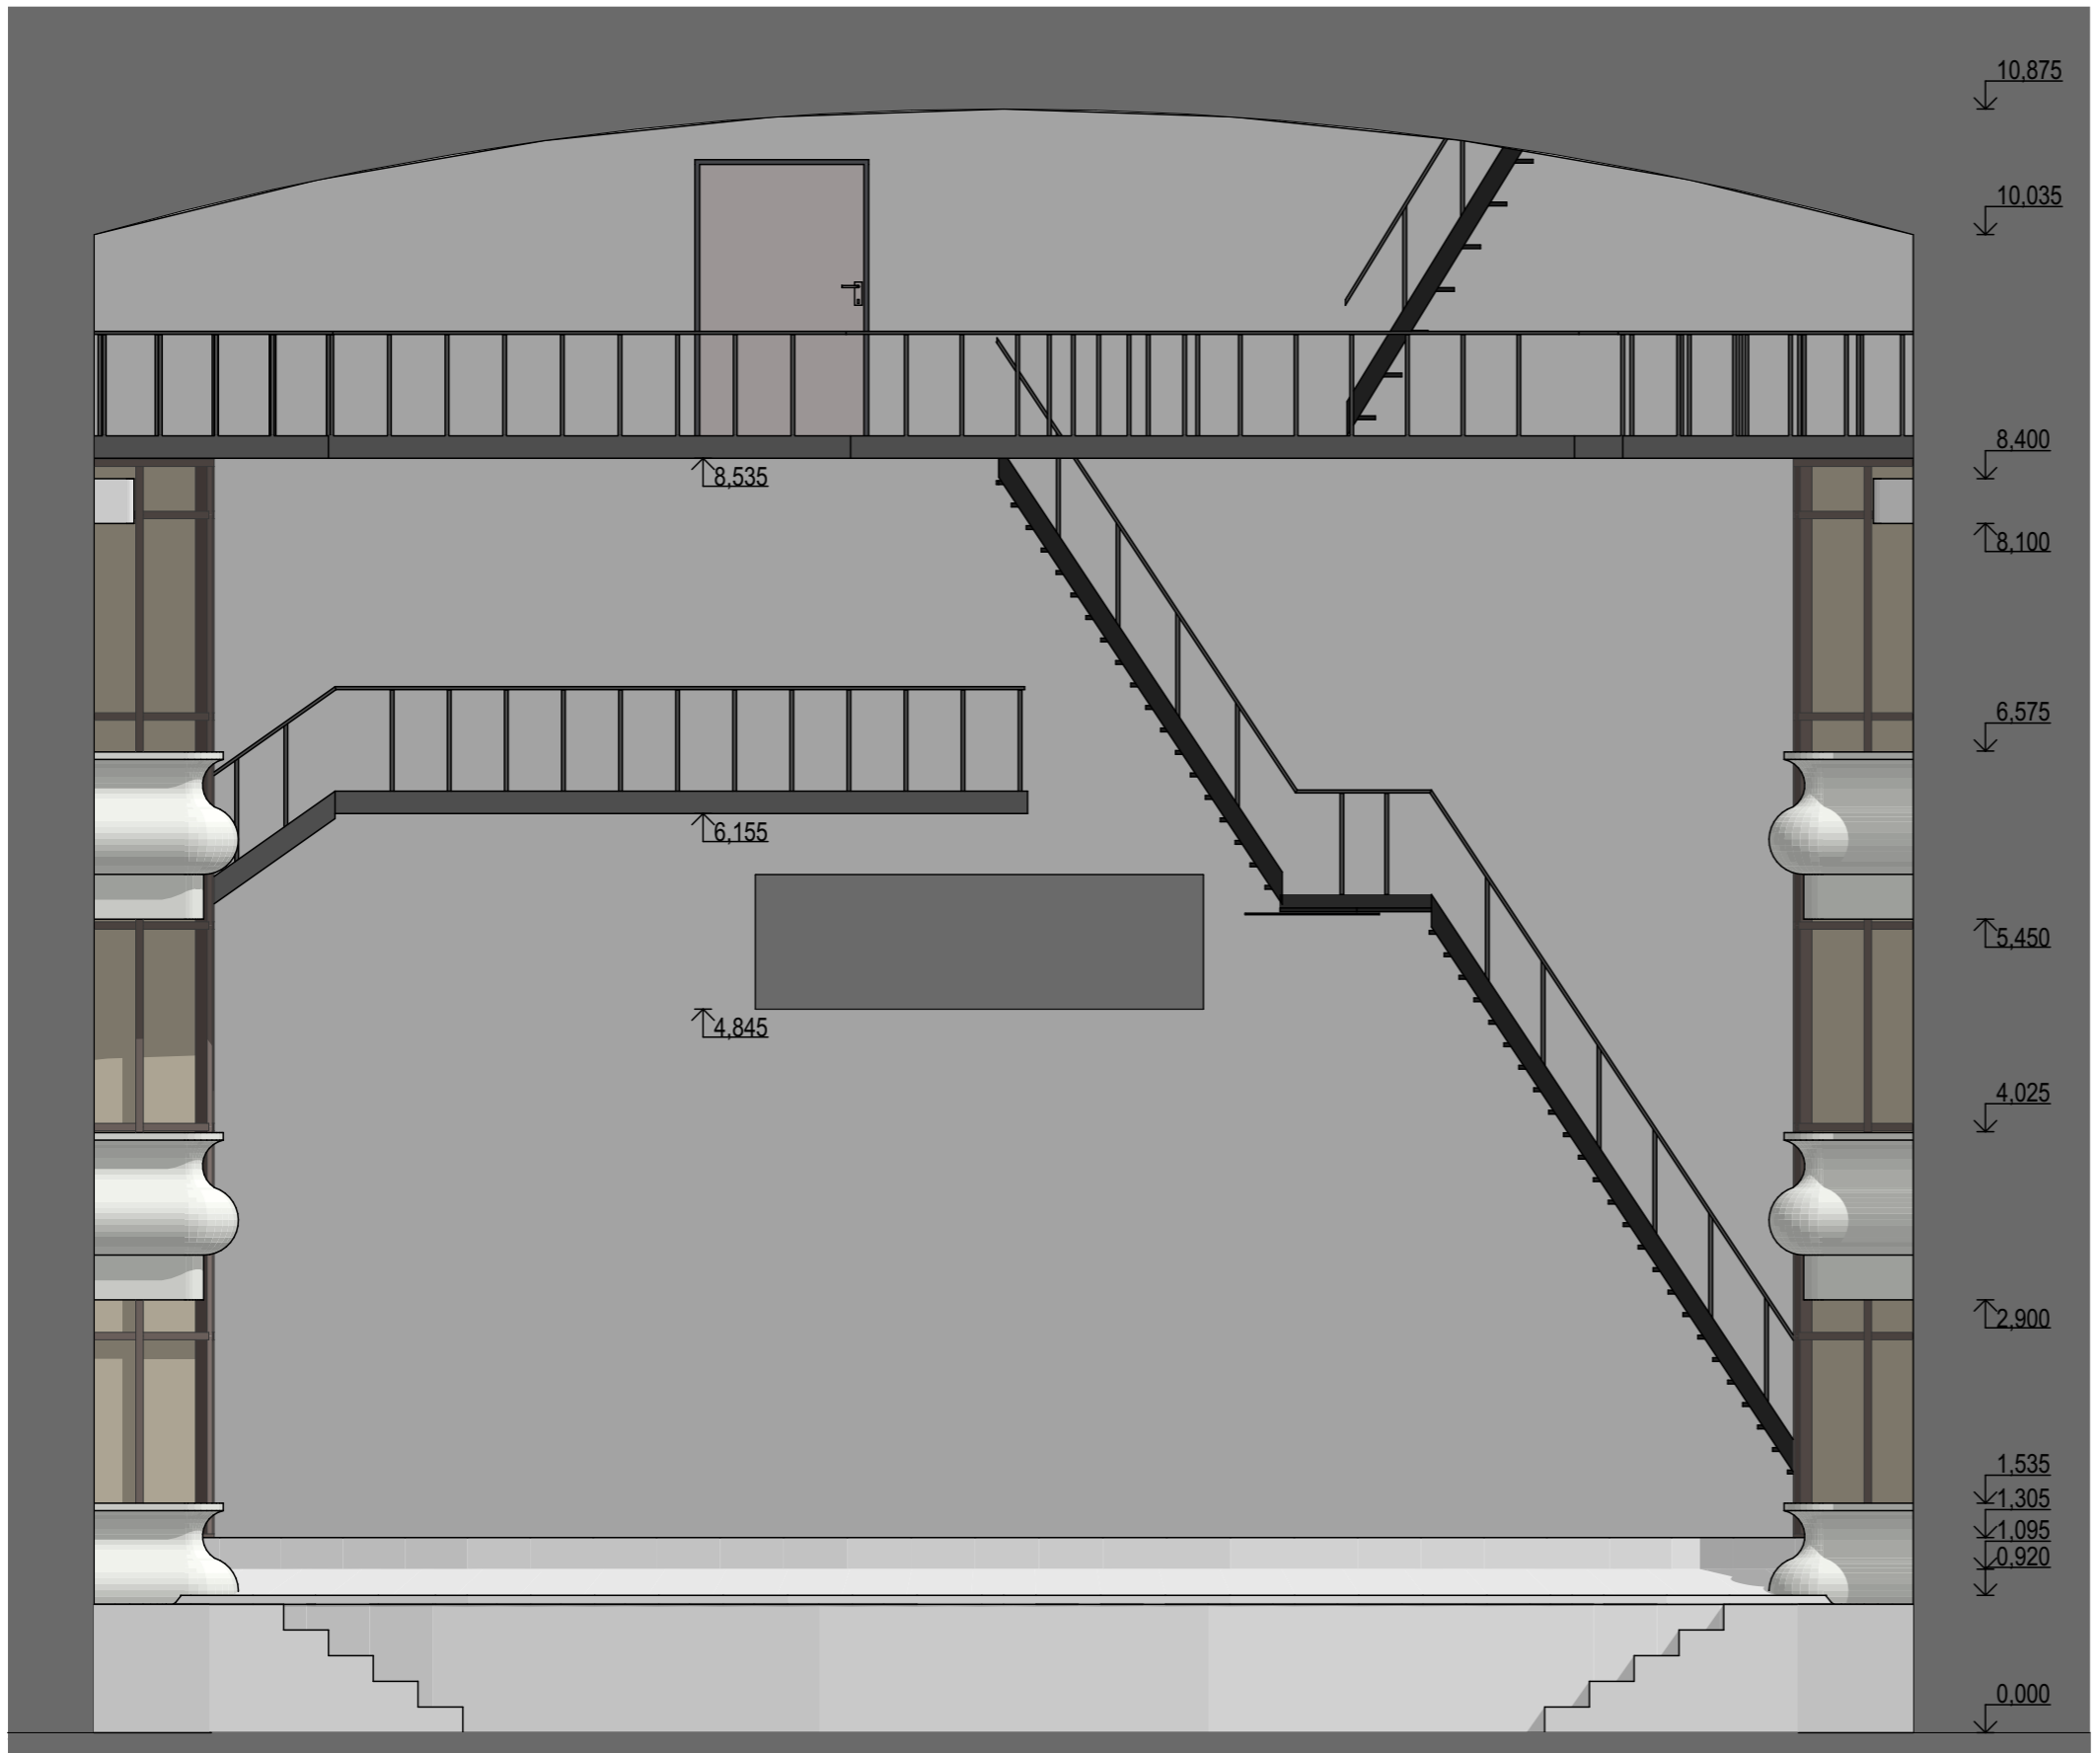

- 10.875
- 10.035
- 8.400
- 8.100
- 6.575
- 5.450
- 4.025
- 2.900
- 1.535
- 1.305
- 1.095
- 0.920
- 0.000

ID ARCHITECTS			
Фасад портала			
02.24	M 1:50		